

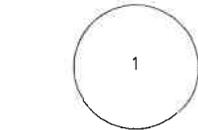


GOVERNMENT STREET

REMOVE AND REPLACE
EXT'G WINDOW

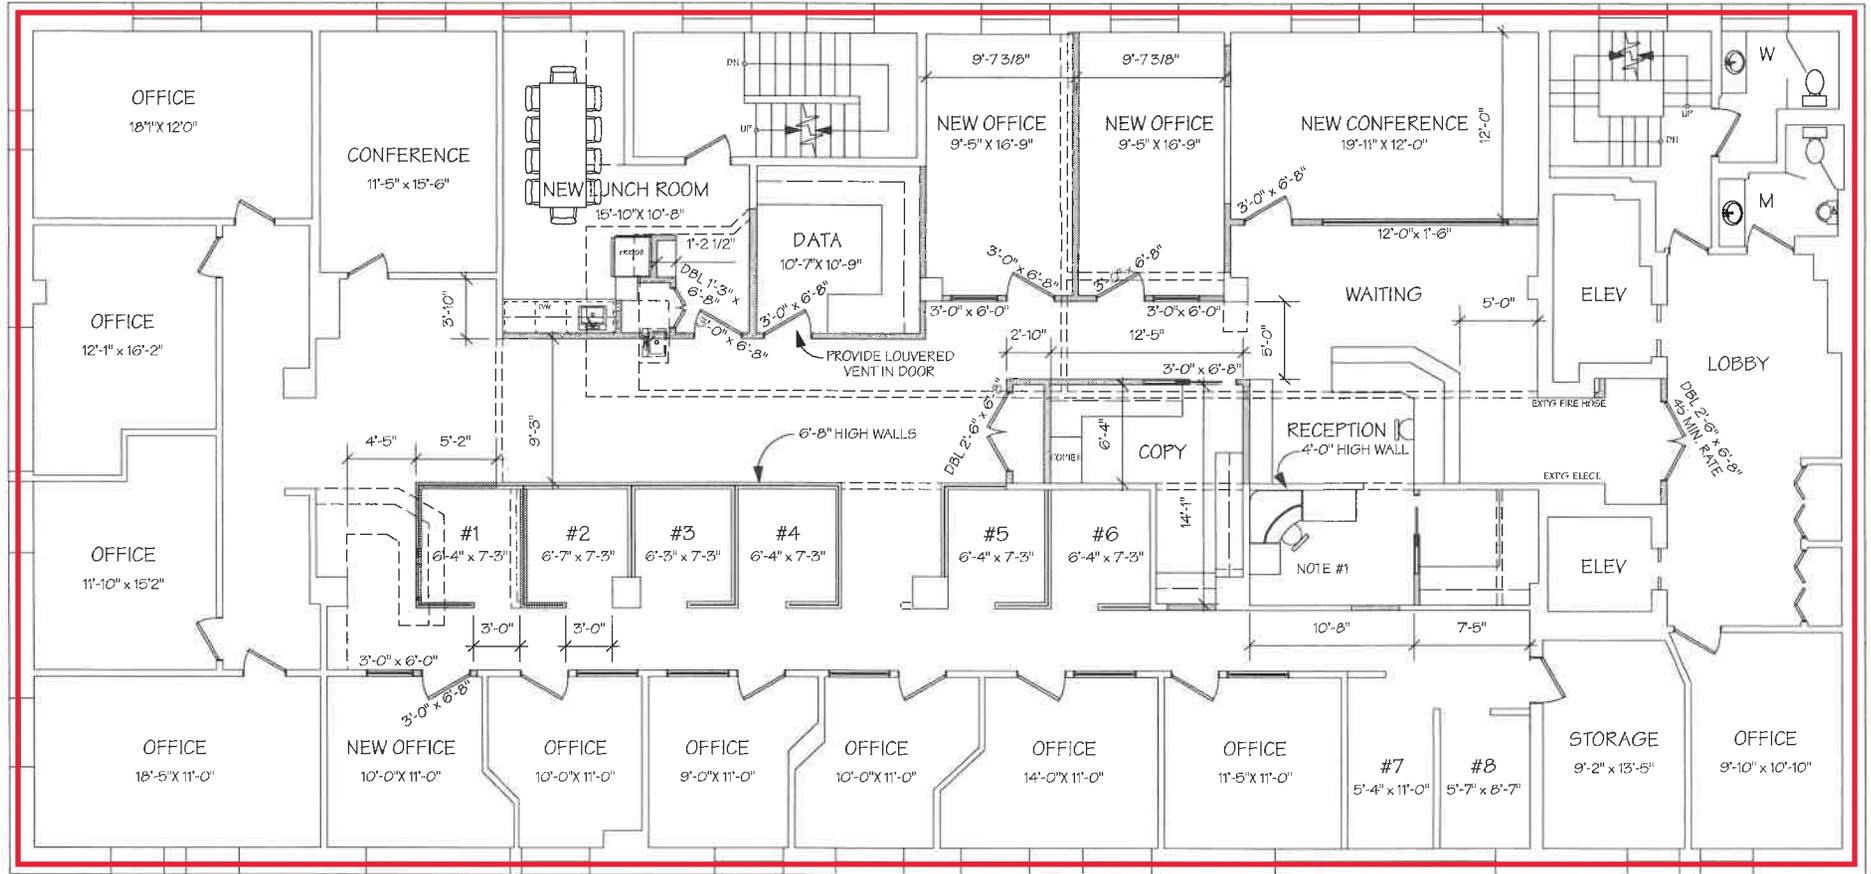

FLOOR PLAN - 5TH FLOOR
Scale: 1/8" = 1'-0"

 

LEGEND:

	EXISTING WALLS
	TO BE REMOVED
	NEW PARTITIONS

VIEW STREET



GENERAL NOTES

- 1) REMOVE EXISTING FRIDGE, SINK AND CABINETS. (NOT DRAWN)

AUGUST 15, 2008